


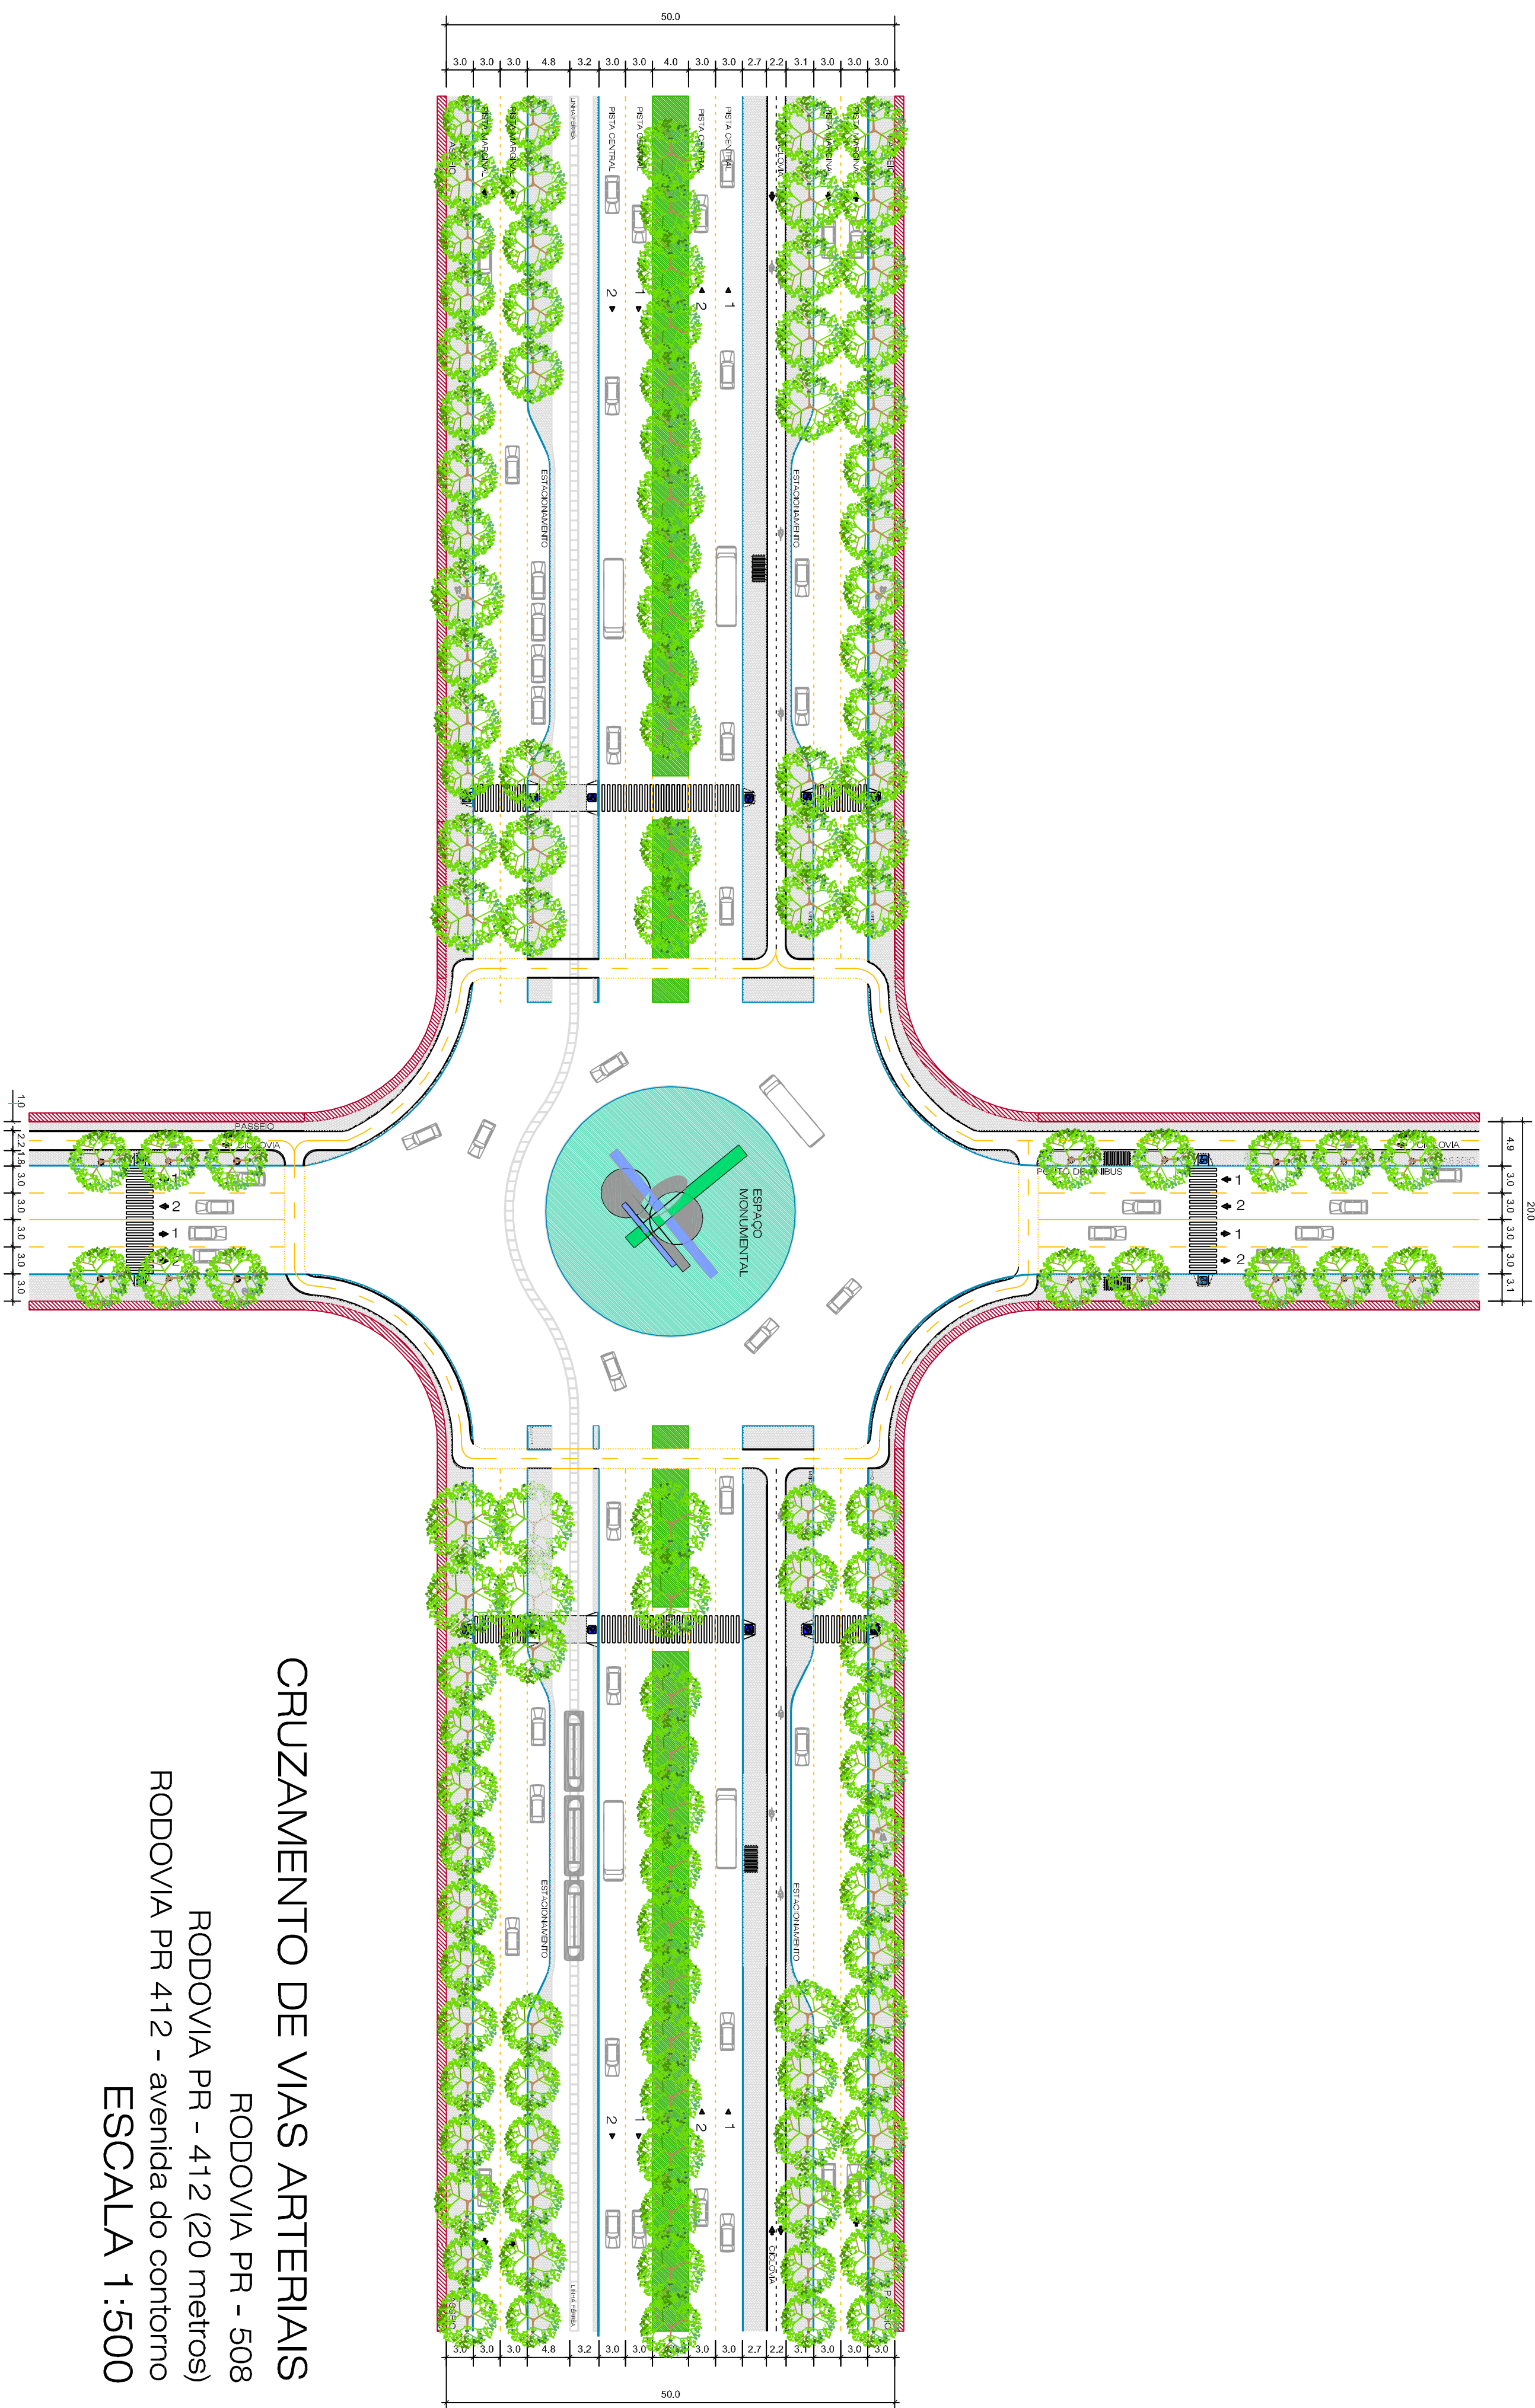

CRUZAMENTO DE VIAS ARTERIAIS

RODOVIA PR - 508

RODOVIA PR - 412 (20 metros)

RODOVIA PR 412 - avenida do contorno

ESCALA 1:500

