


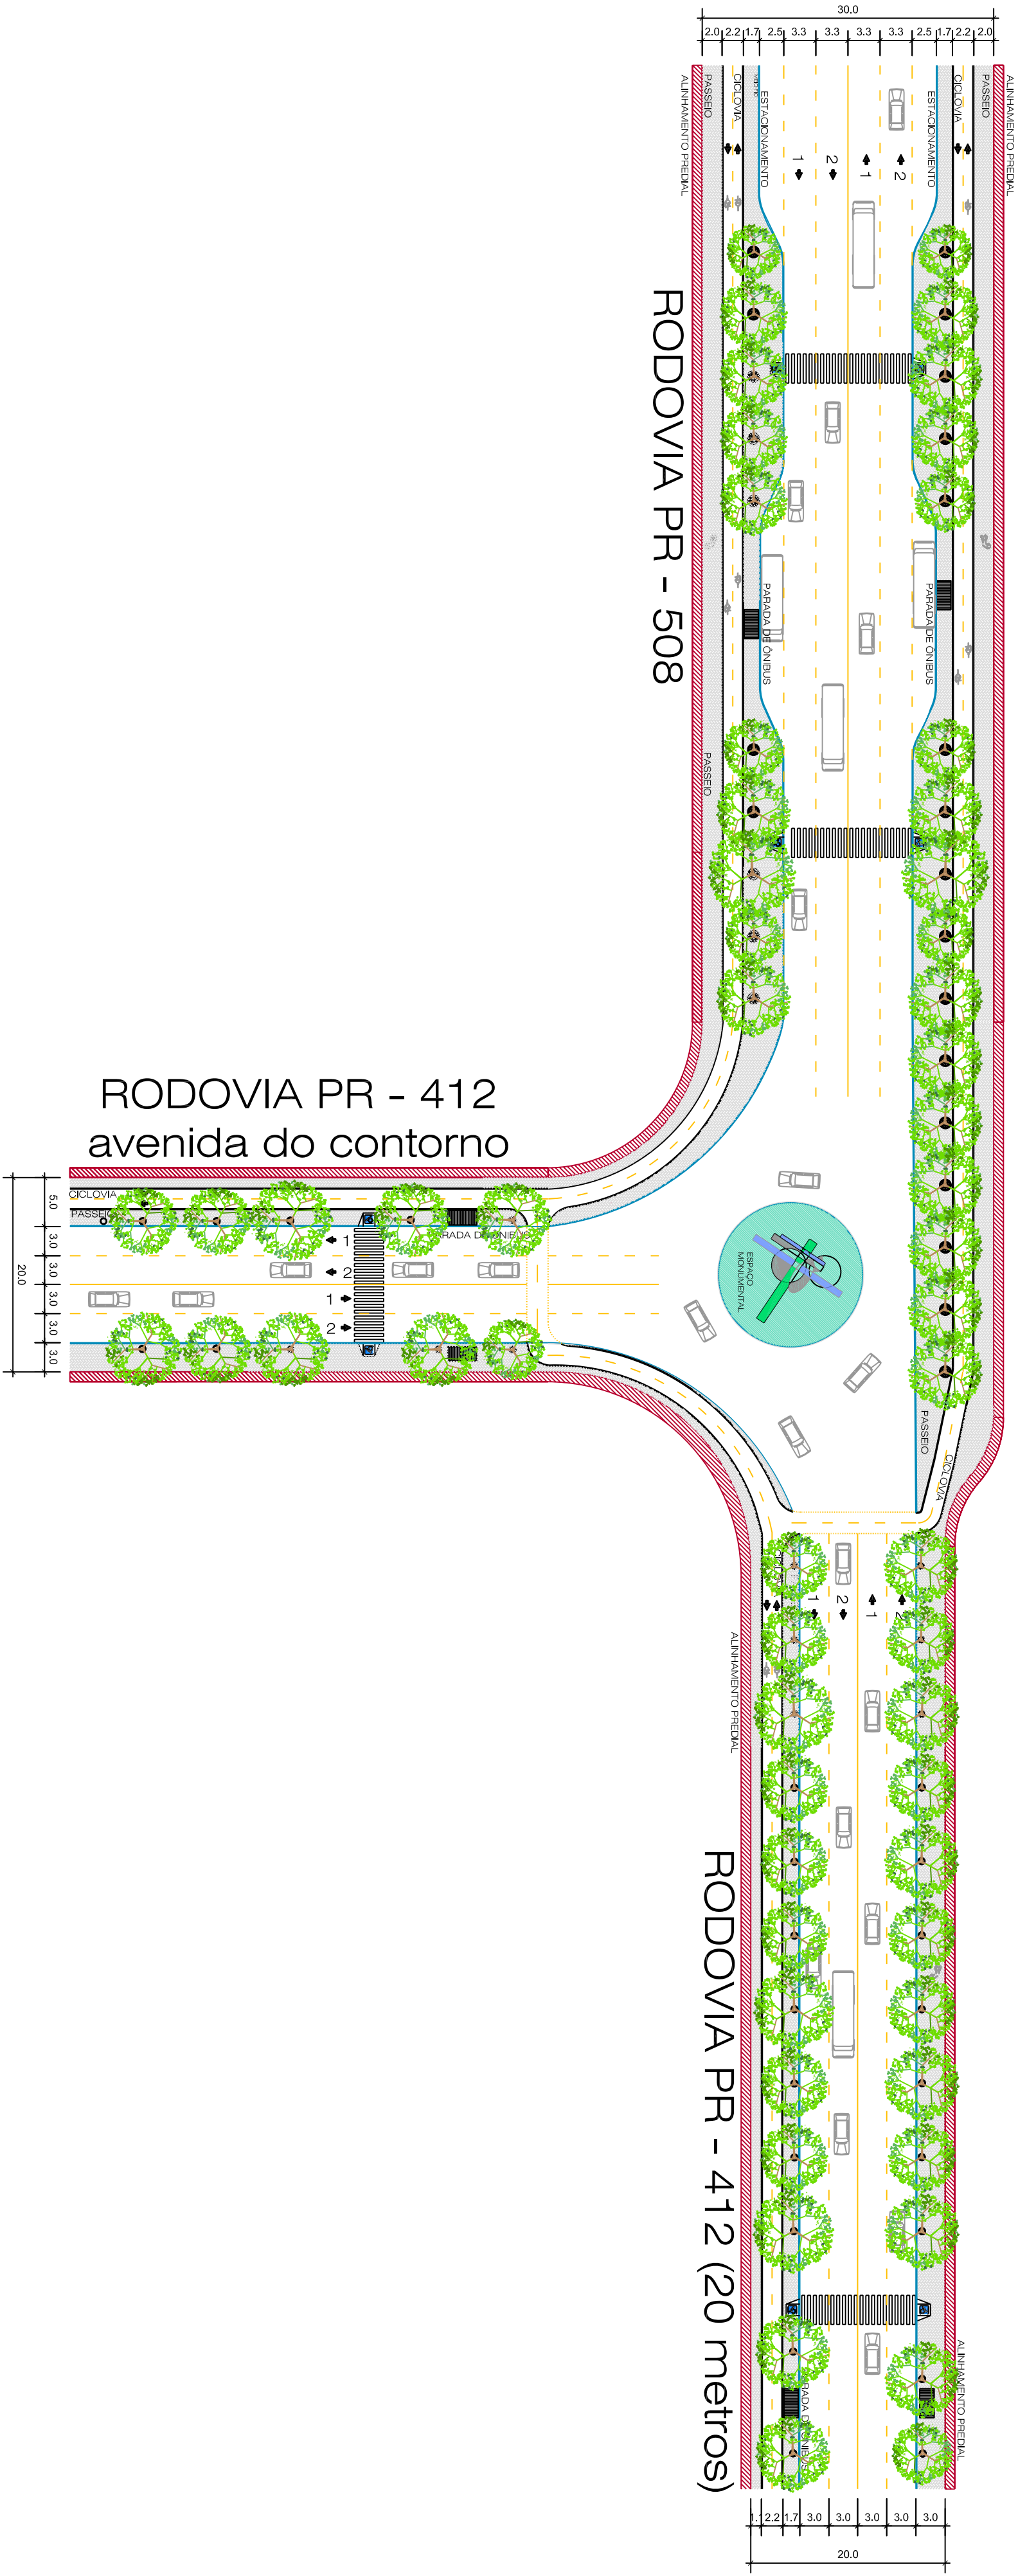

CRUZAMENTO DE VIAS ARTERIAIS

RODOVIA PR - 508  
RODOVIA PR - 412 (20 metros)  
RODOVIA PR 412 - avenida do contorno  
ESCALA 1:500

